
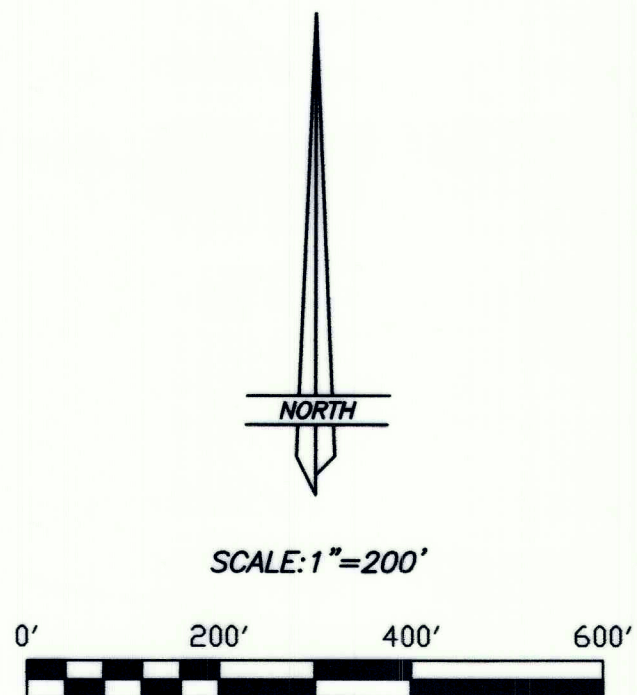


DRAWING NUMBER
1697
SACCO PRODUCTS • NEW HOPE, MINNESOTA
RECEIVED BY PART NUMBER 6551

DRAWING NUMBER
1697
SACCO PRODUCTS • NEW HOPE, MINNESOTA
RECEIVED BY PART NUMBER 6551

DRAWING NUMBER
1697
SACCO PRODUCTS • NEW HOPE, MINNESOTA
RECEIVED BY PART NUMBER 6551

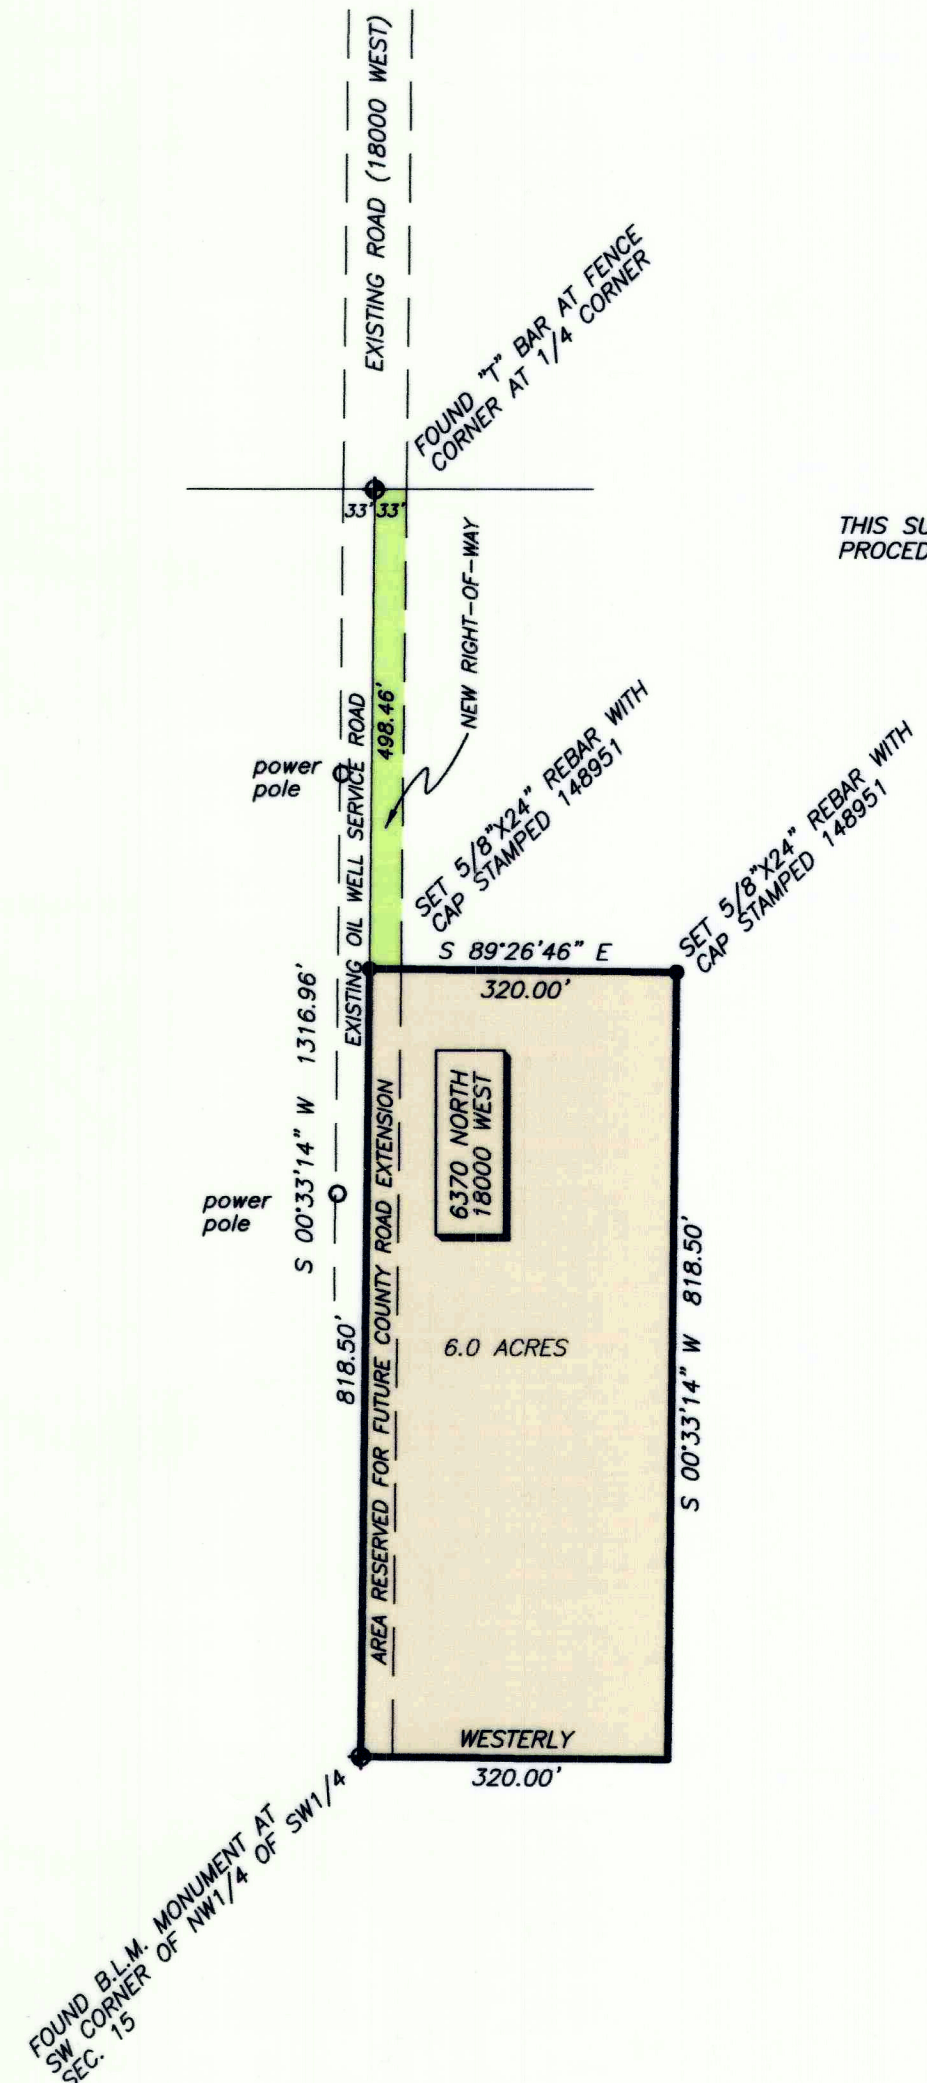

THIS SURVEY WAS PERFORMED USING GLOBAL POSITIONING SYSTEM (G.P.S.) PROCEDURES AND EQUIPMENT. THE BEARINGS ARE BASED ON WGS 84 DATUM.

PROPERTY SURVEY AND MINOR SUBDIVISION FOR
STEVE AMES
SECTION 15, TOWNSHIP 1 SOUTH, RANGE 4 WEST
UINTAH SPECIAL BASE AND MERIDIAN

DESCRIPTION OF PARCEL
Beginning at the Southwest Corner of the NW1/4 of the SW1/4 of Section 15, Township 1 South, Range 4 West of the Uintah Special Base and Meridian;
Thence North 00°33'14" East 818.50 feet along the West line of said NW1/4;
Thence South 89°26'46" East 320.00 feet;
Thence South 00°33'14" West 818.50 feet, more or less to the South line of said NW1/4;
Thence Westerly 320.00 feet along said South line to the Point of Beginning, containing 6.0 acres, more or less;
TOGETHER WITH a 33 feet wide right-of-way the West line of which is further described as follows:
Beginning at the Northwest Corner of the above described parcel;
Thence North 00°33'14" East 498.46 feet along said West line to the Northwest Corner of said NW1/4, said right-of-way containing 0.38 acres.

NARRATIVE
This survey was performed at the request of Mr. Steve Ames for the purpose of establishing the boundaries of the parcel of land shown on this plat. The monuments used to control the survey were found as indicated.

PLANNING DEPARTMENT APPROVAL
Approved by the Duchesne County Planning Department this _____ day of _____ 2005.

Director

SURVEYOR'S CERTIFICATE
This is to certify that I have surveyed the parcel of land shown on this plat, and that the monuments indicated were found or set during said survey, and that this plat accurately represents said survey to the best of my knowledge.

21 Sep 2005
Jerry D. Alfred, Duchesne County Surveyor
Utah Certificate Number 148951

COUNTY SURVEYOR'S FILE NO. **1697**

JERRY D. ALLRED & ASSOCIATES
SURVEYING CONSULTANTS
121 NORTH CENTER ST. - P.O. BOX 975
DUCHESTER, UTAH 84021
(801) 738-5352

20 SEP 2005 05-100-101